



PAVILION AND KIOSK PROPOSAL



ROOF PLAN: PAVILION

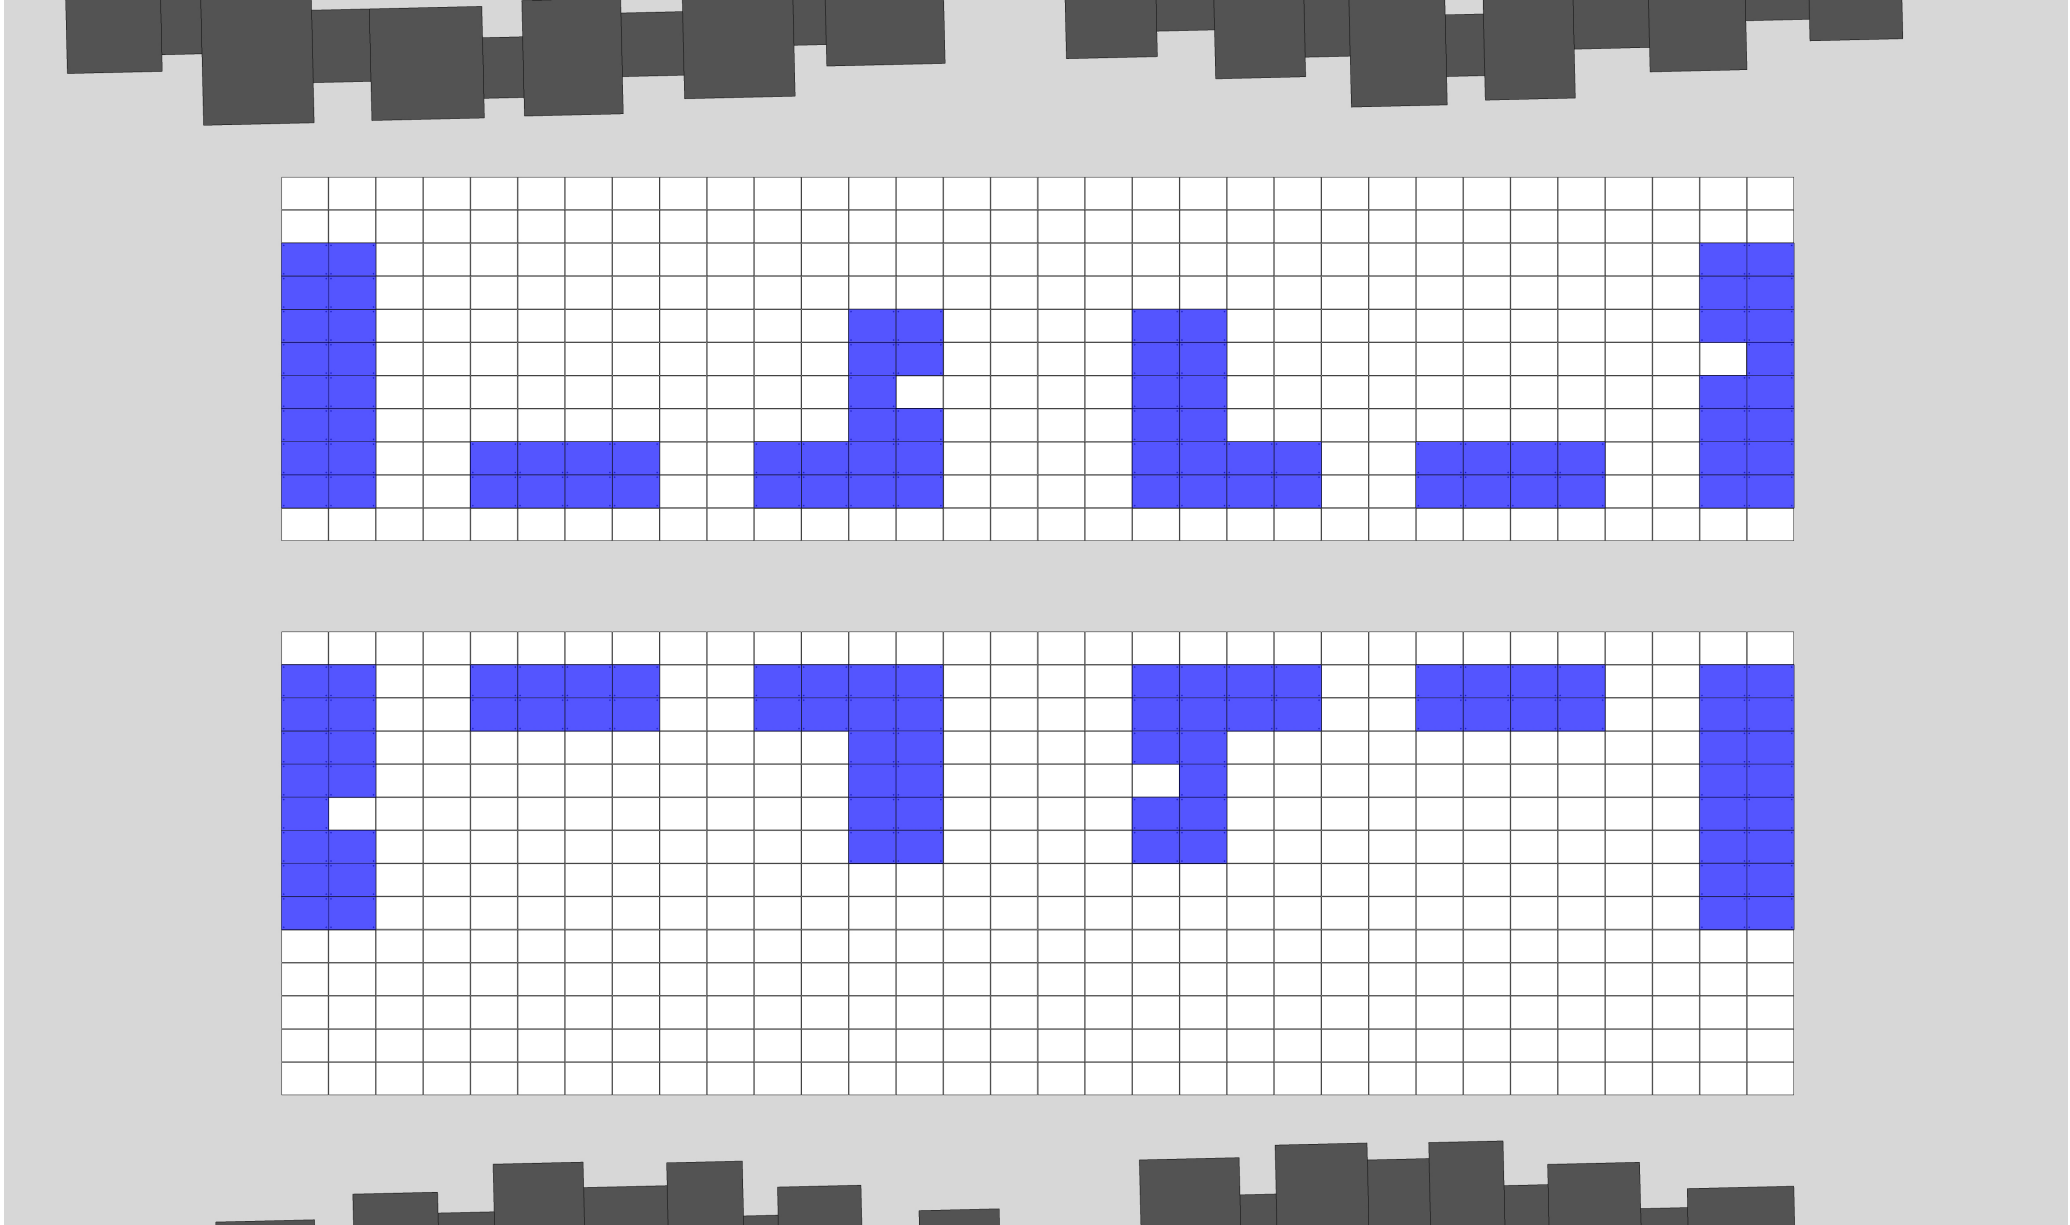



ROOF PLAN: PAVILION AND KIOSK

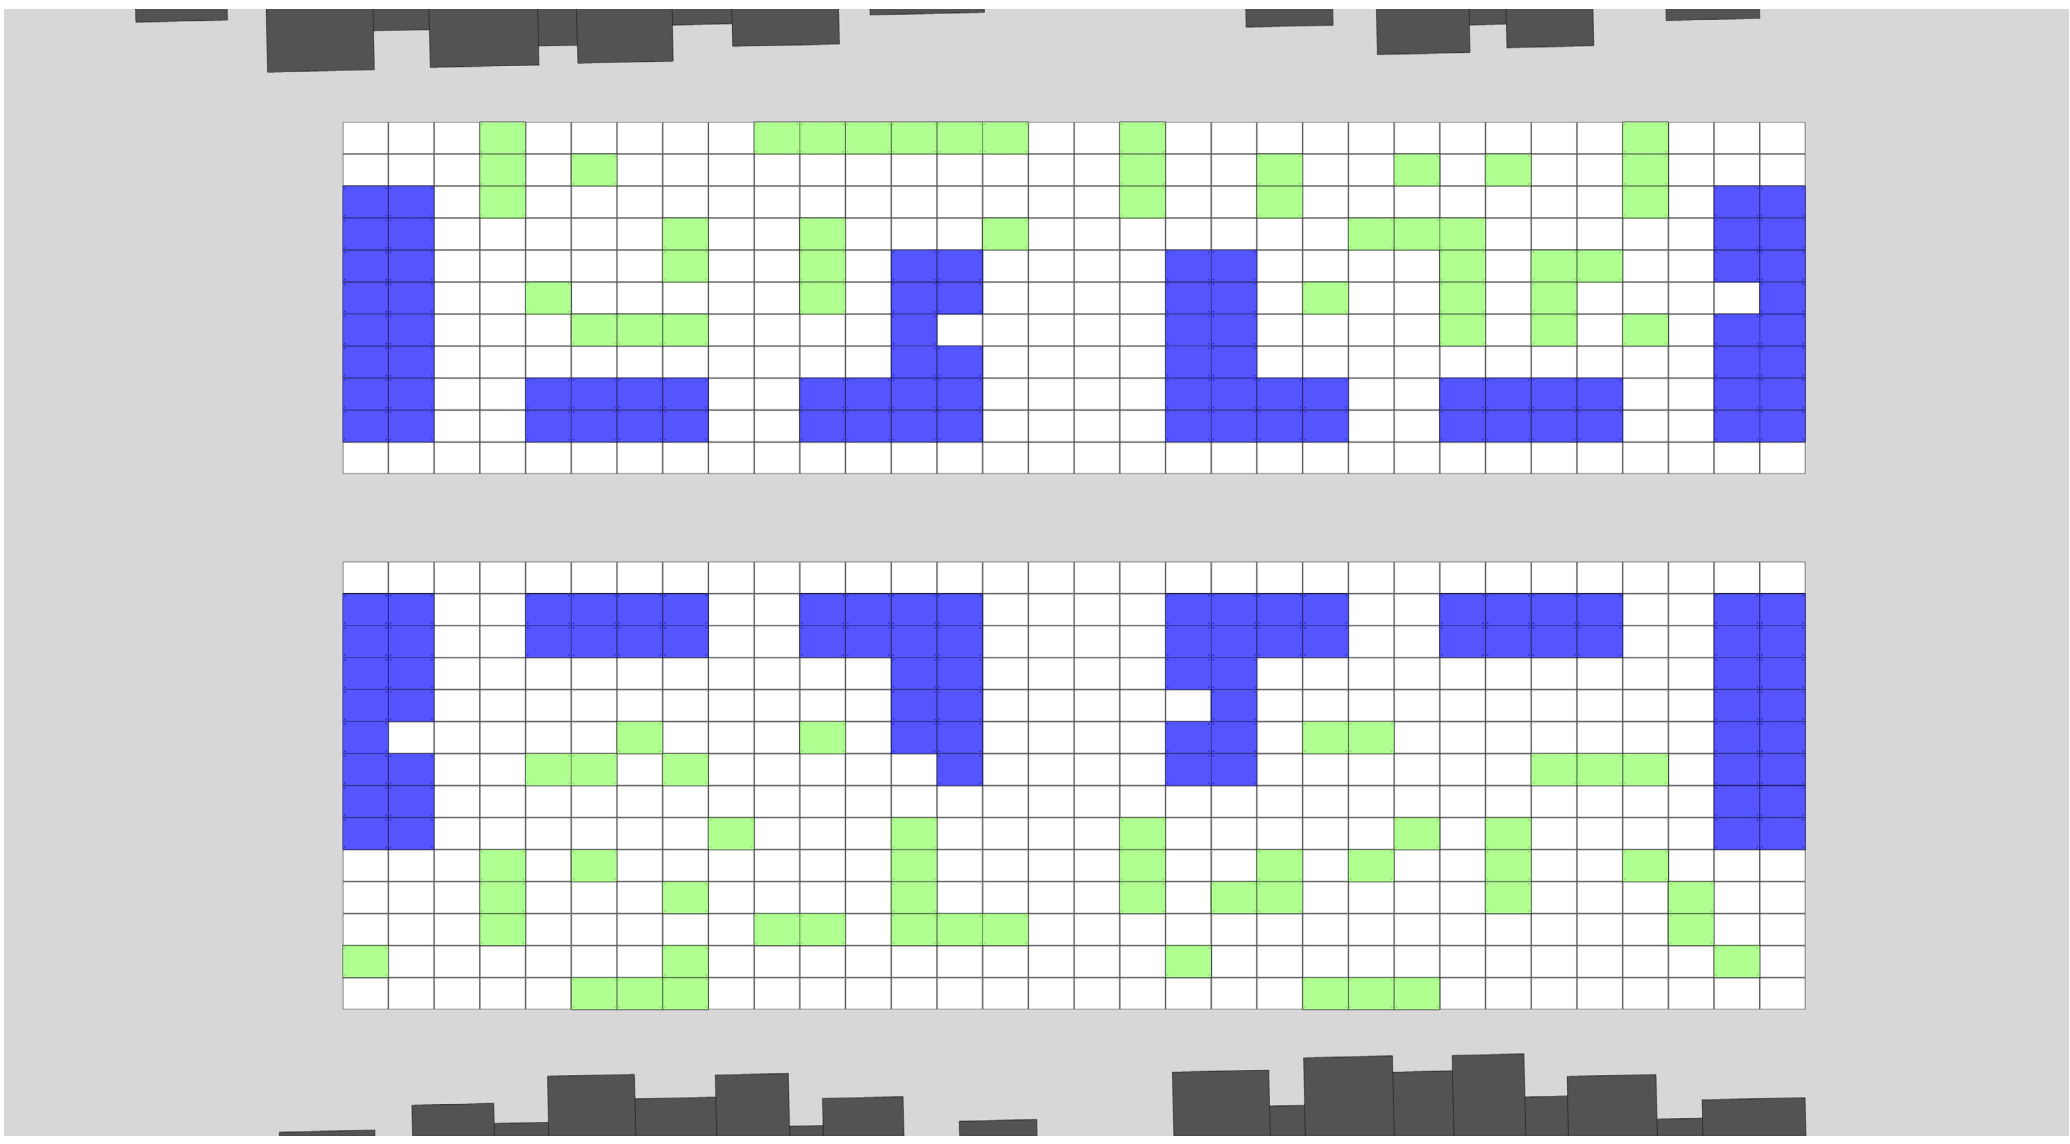



ARIAL PERSPECTIVES

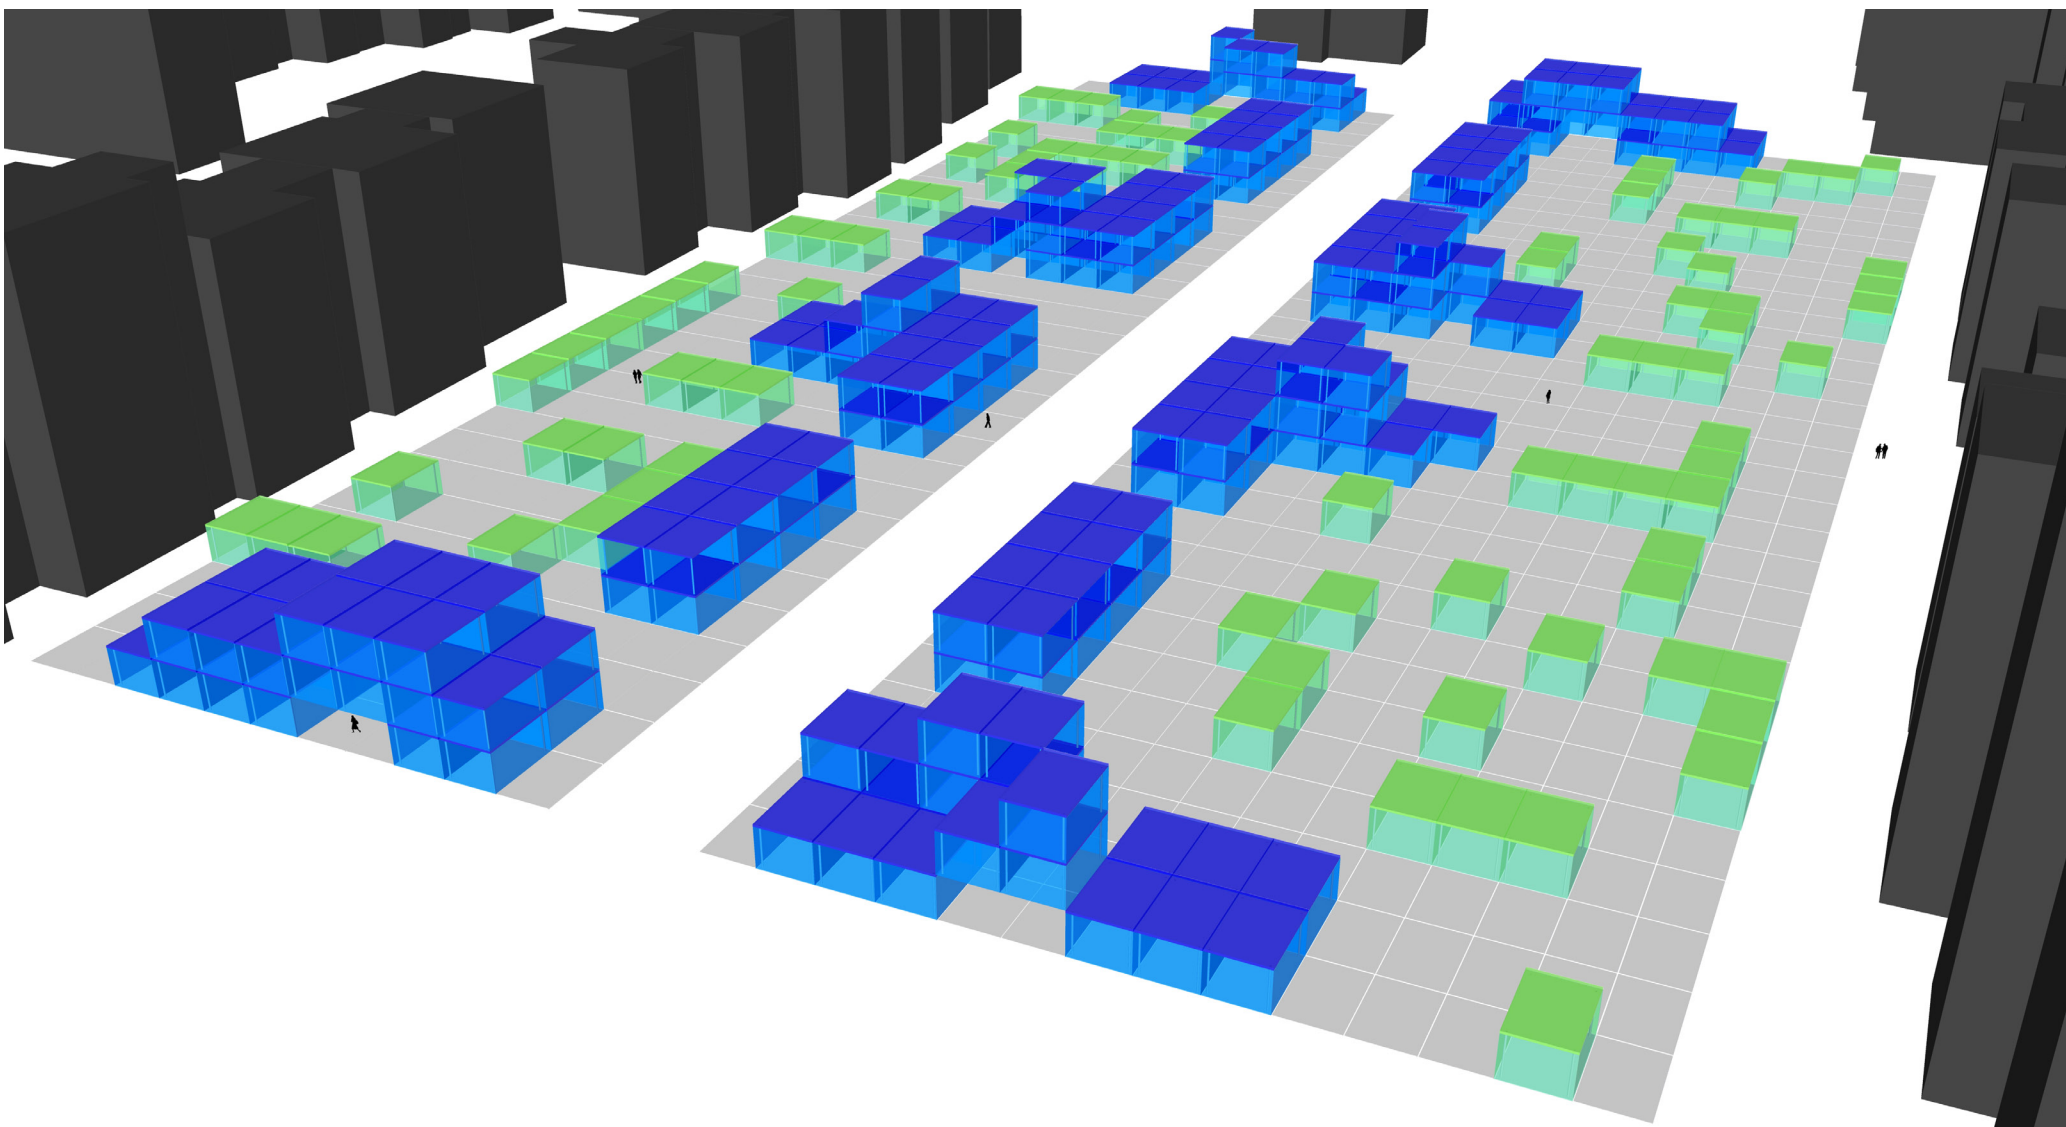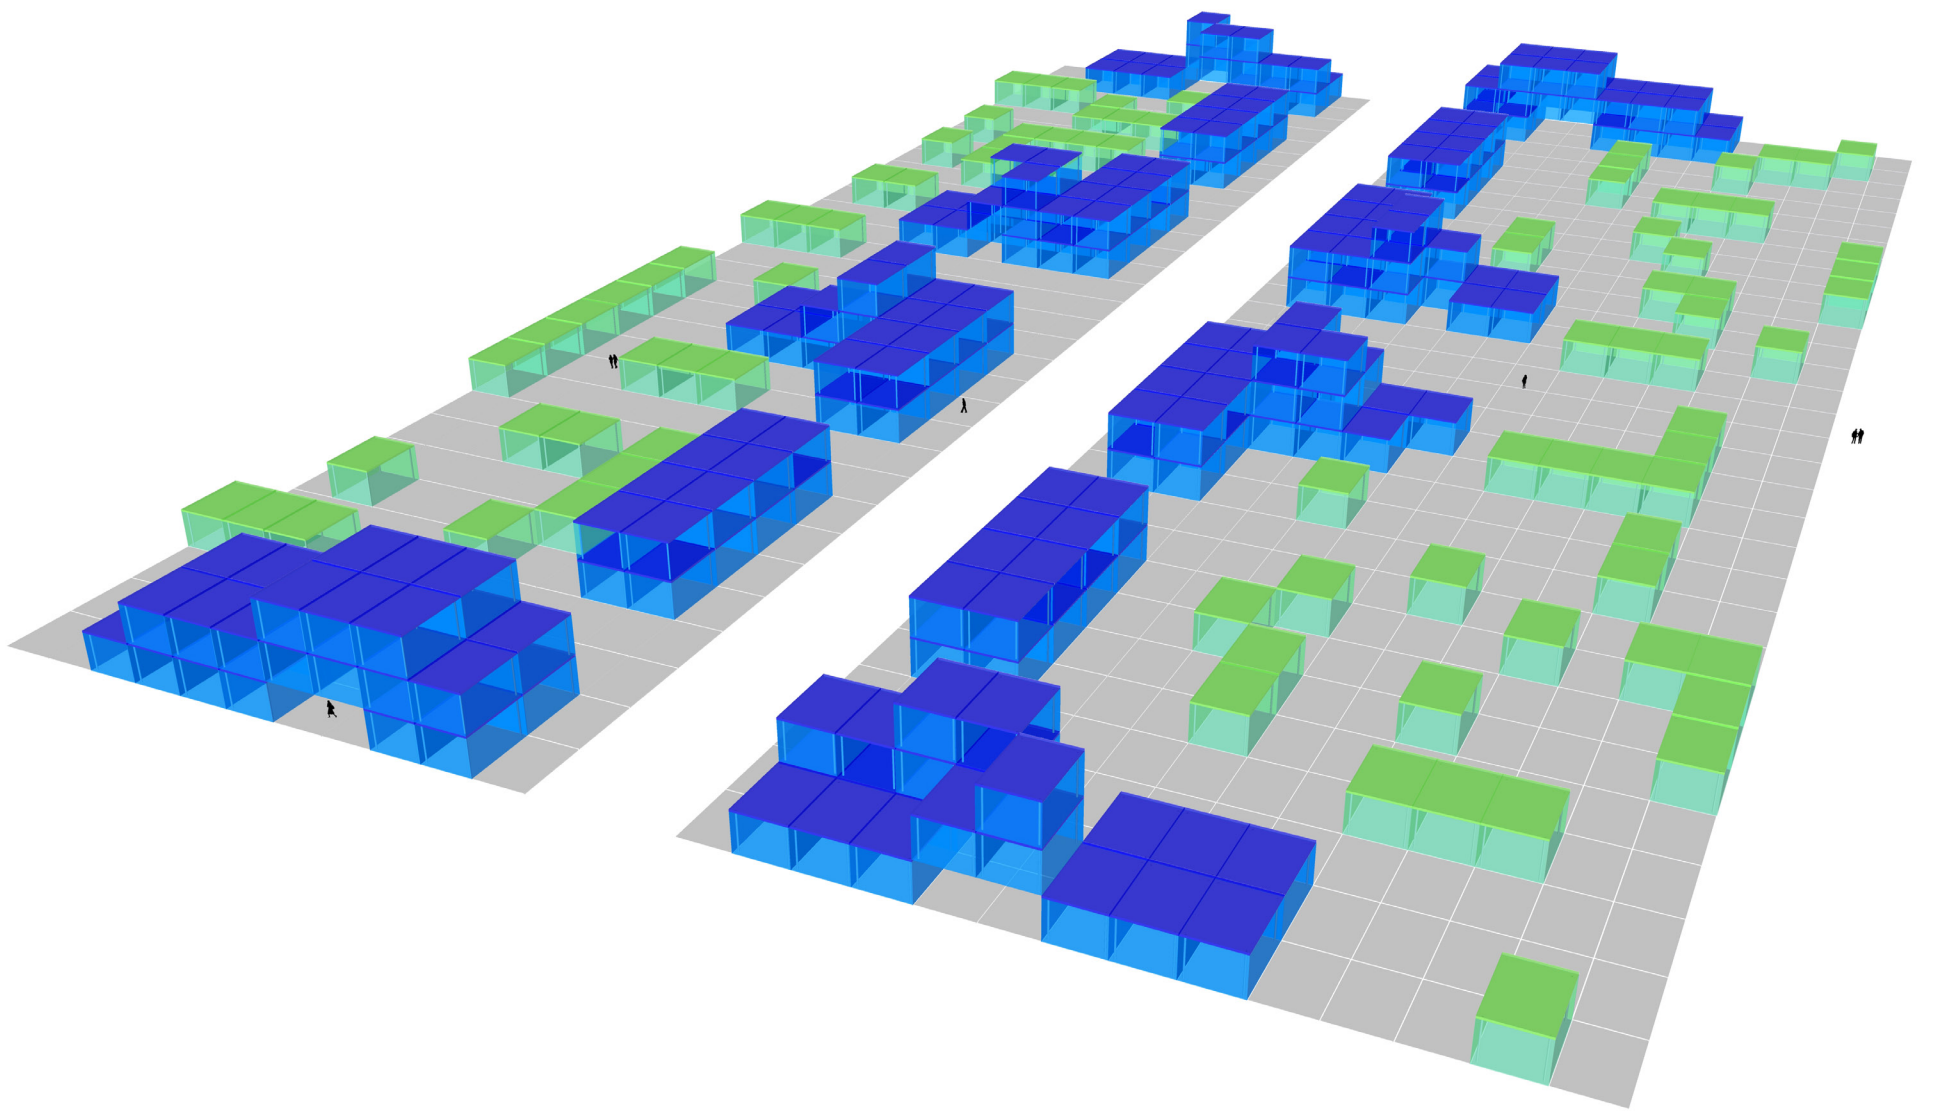

STREET VIEW PERSPECTIVES

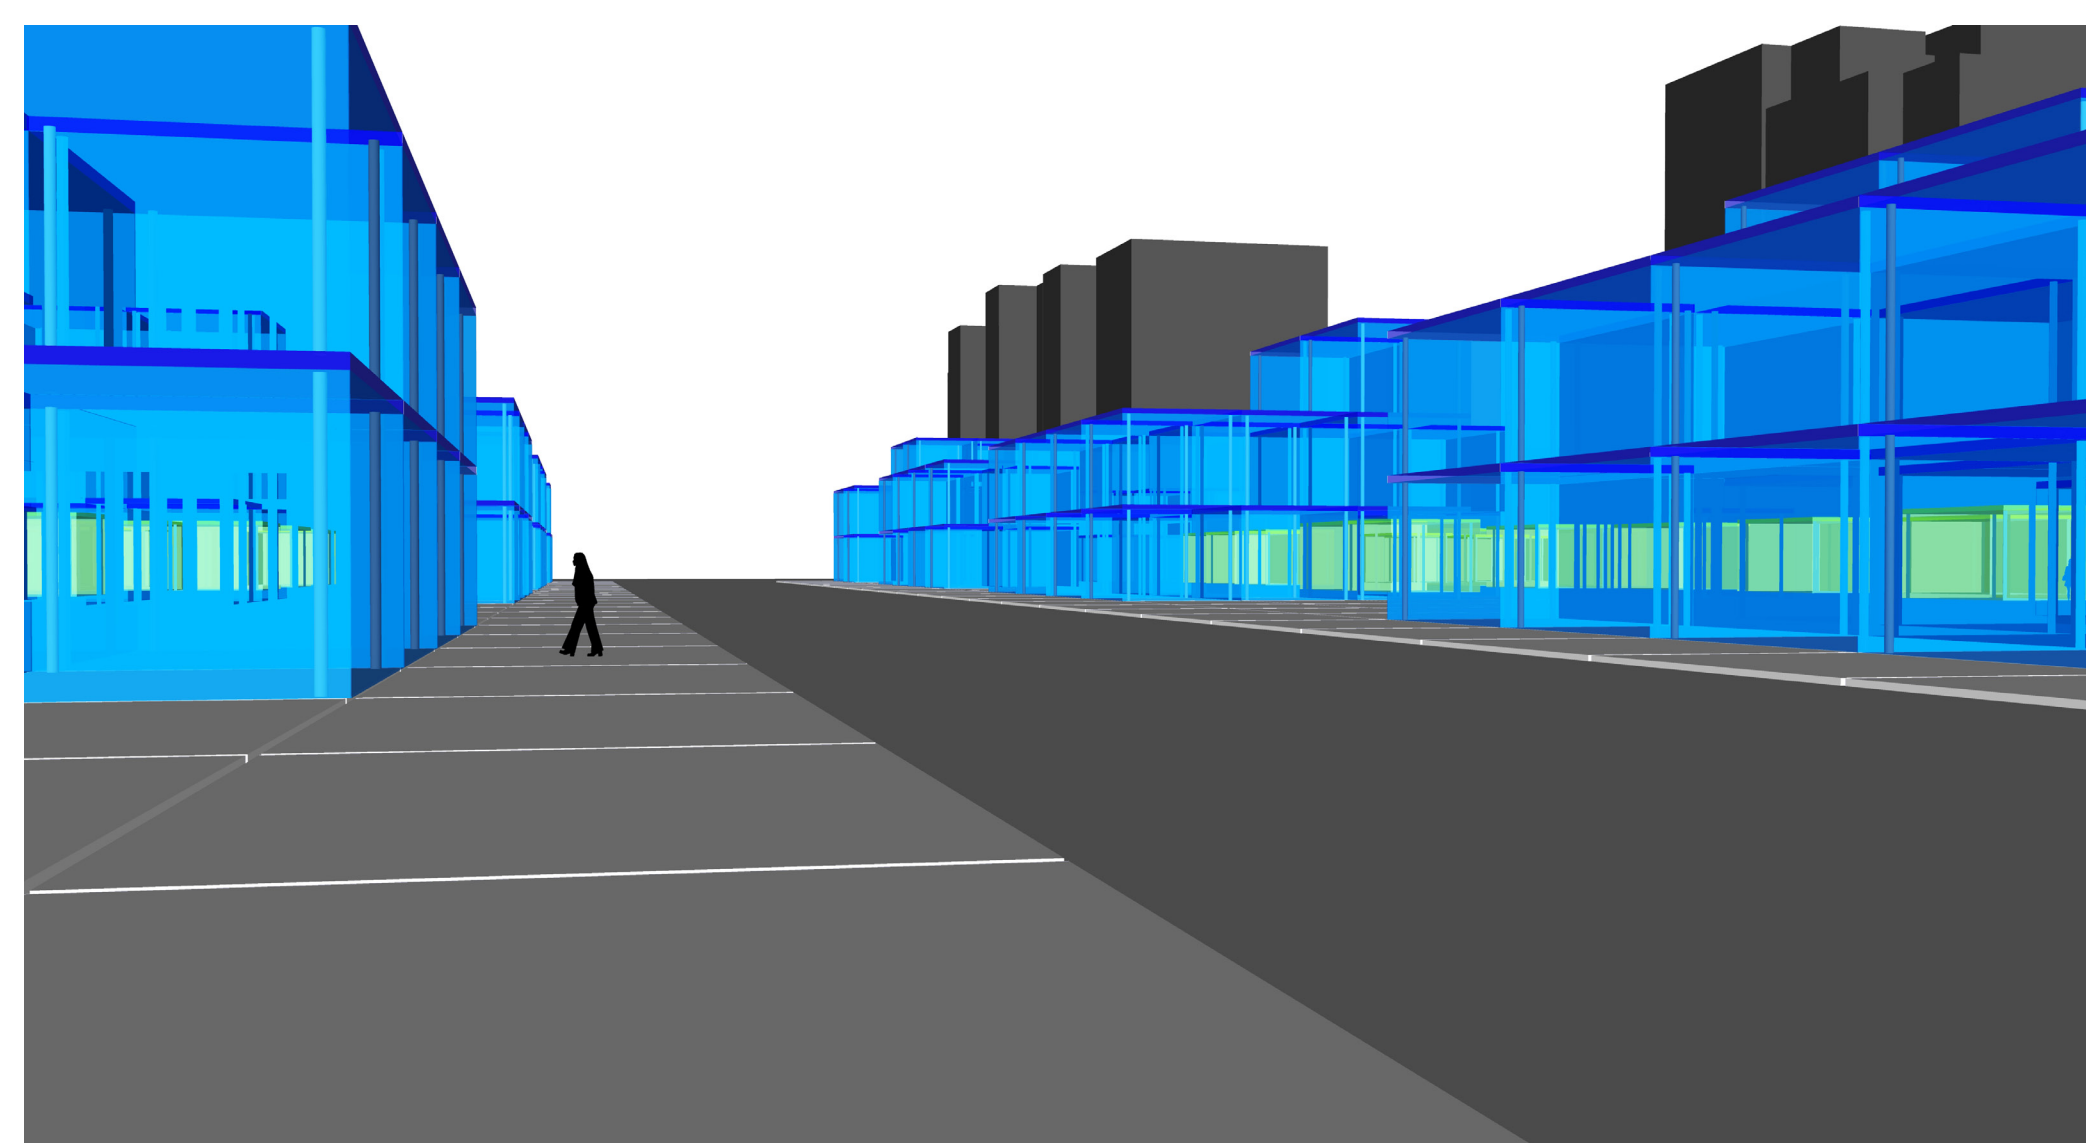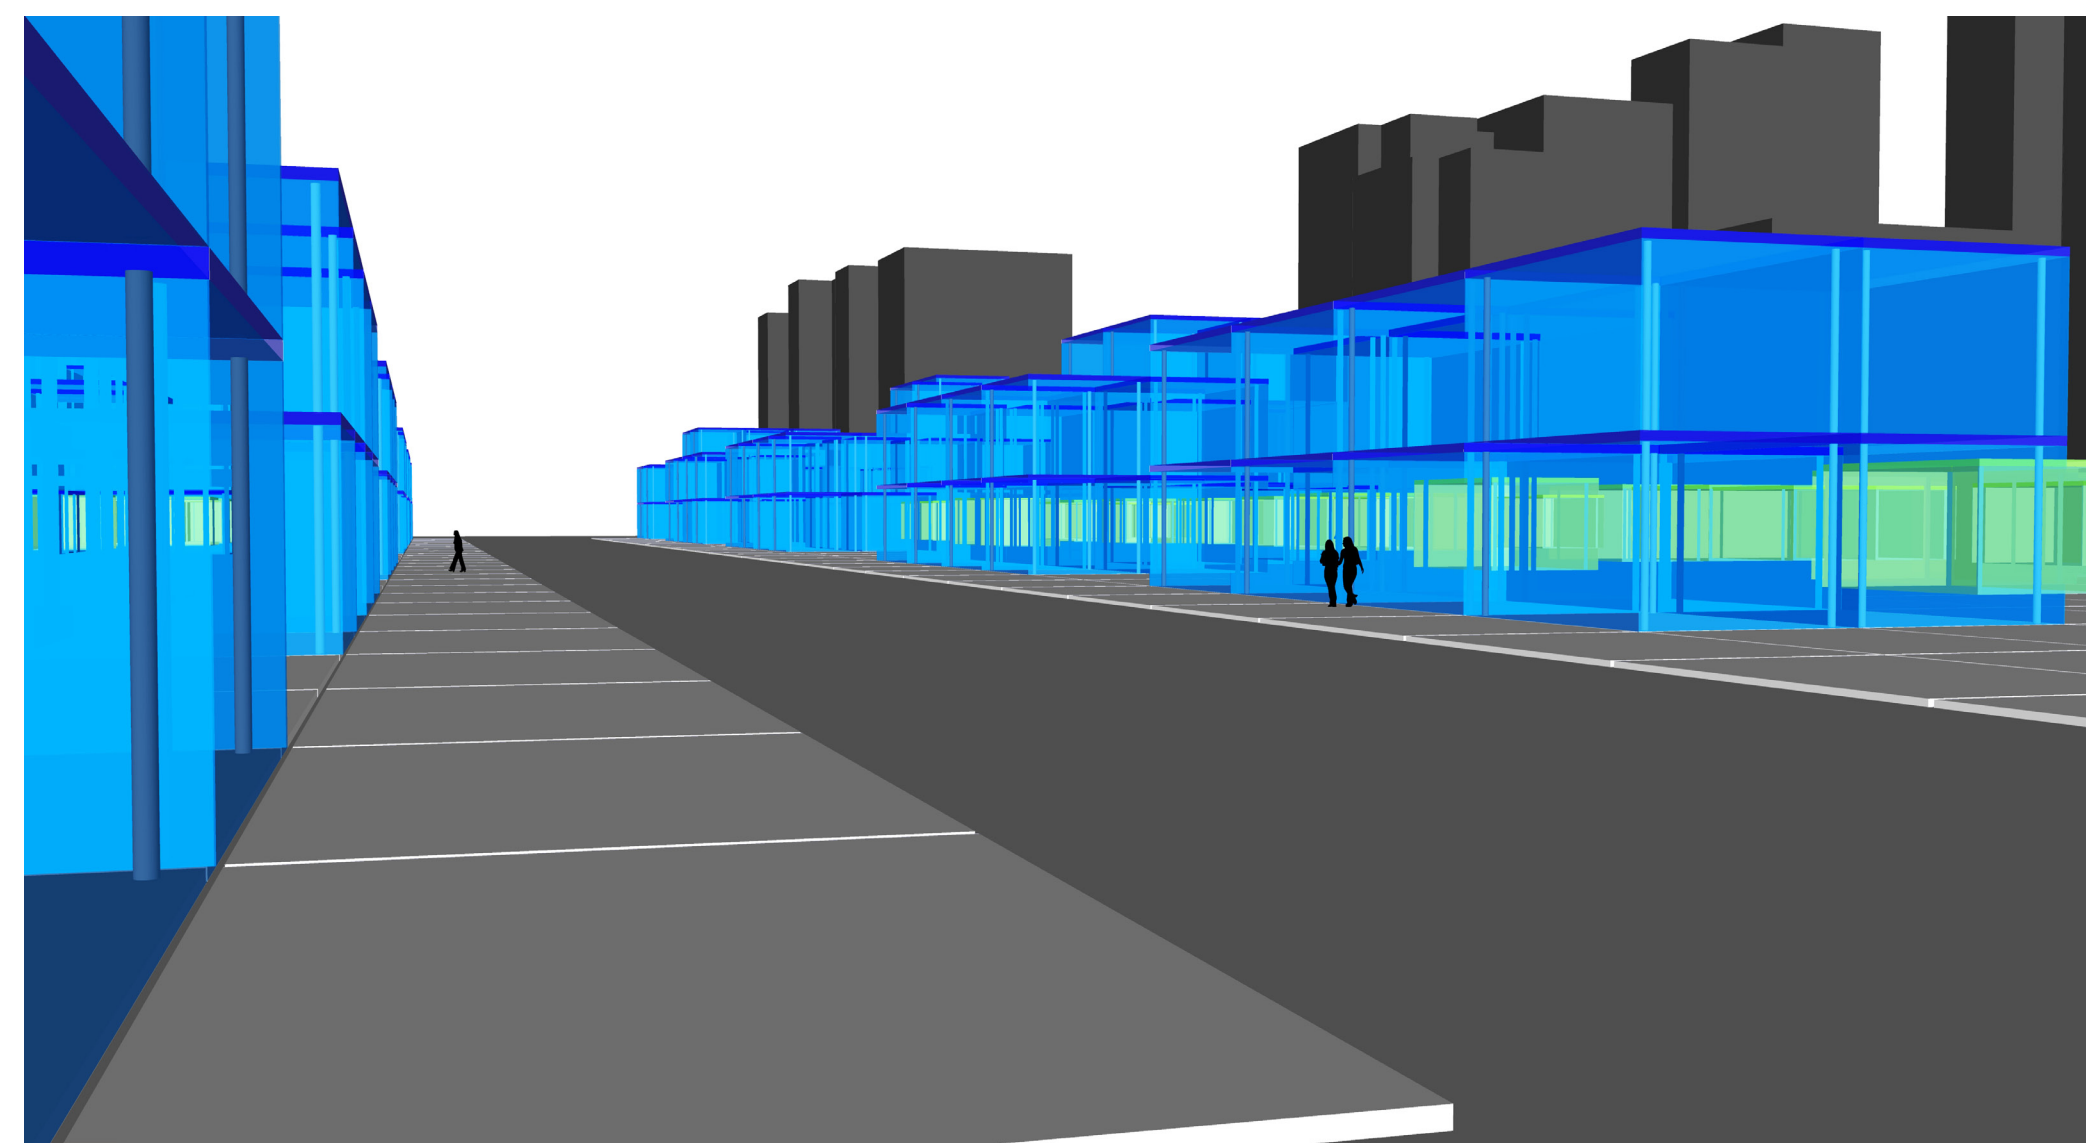

STREET VIEW PERSPECTIVES

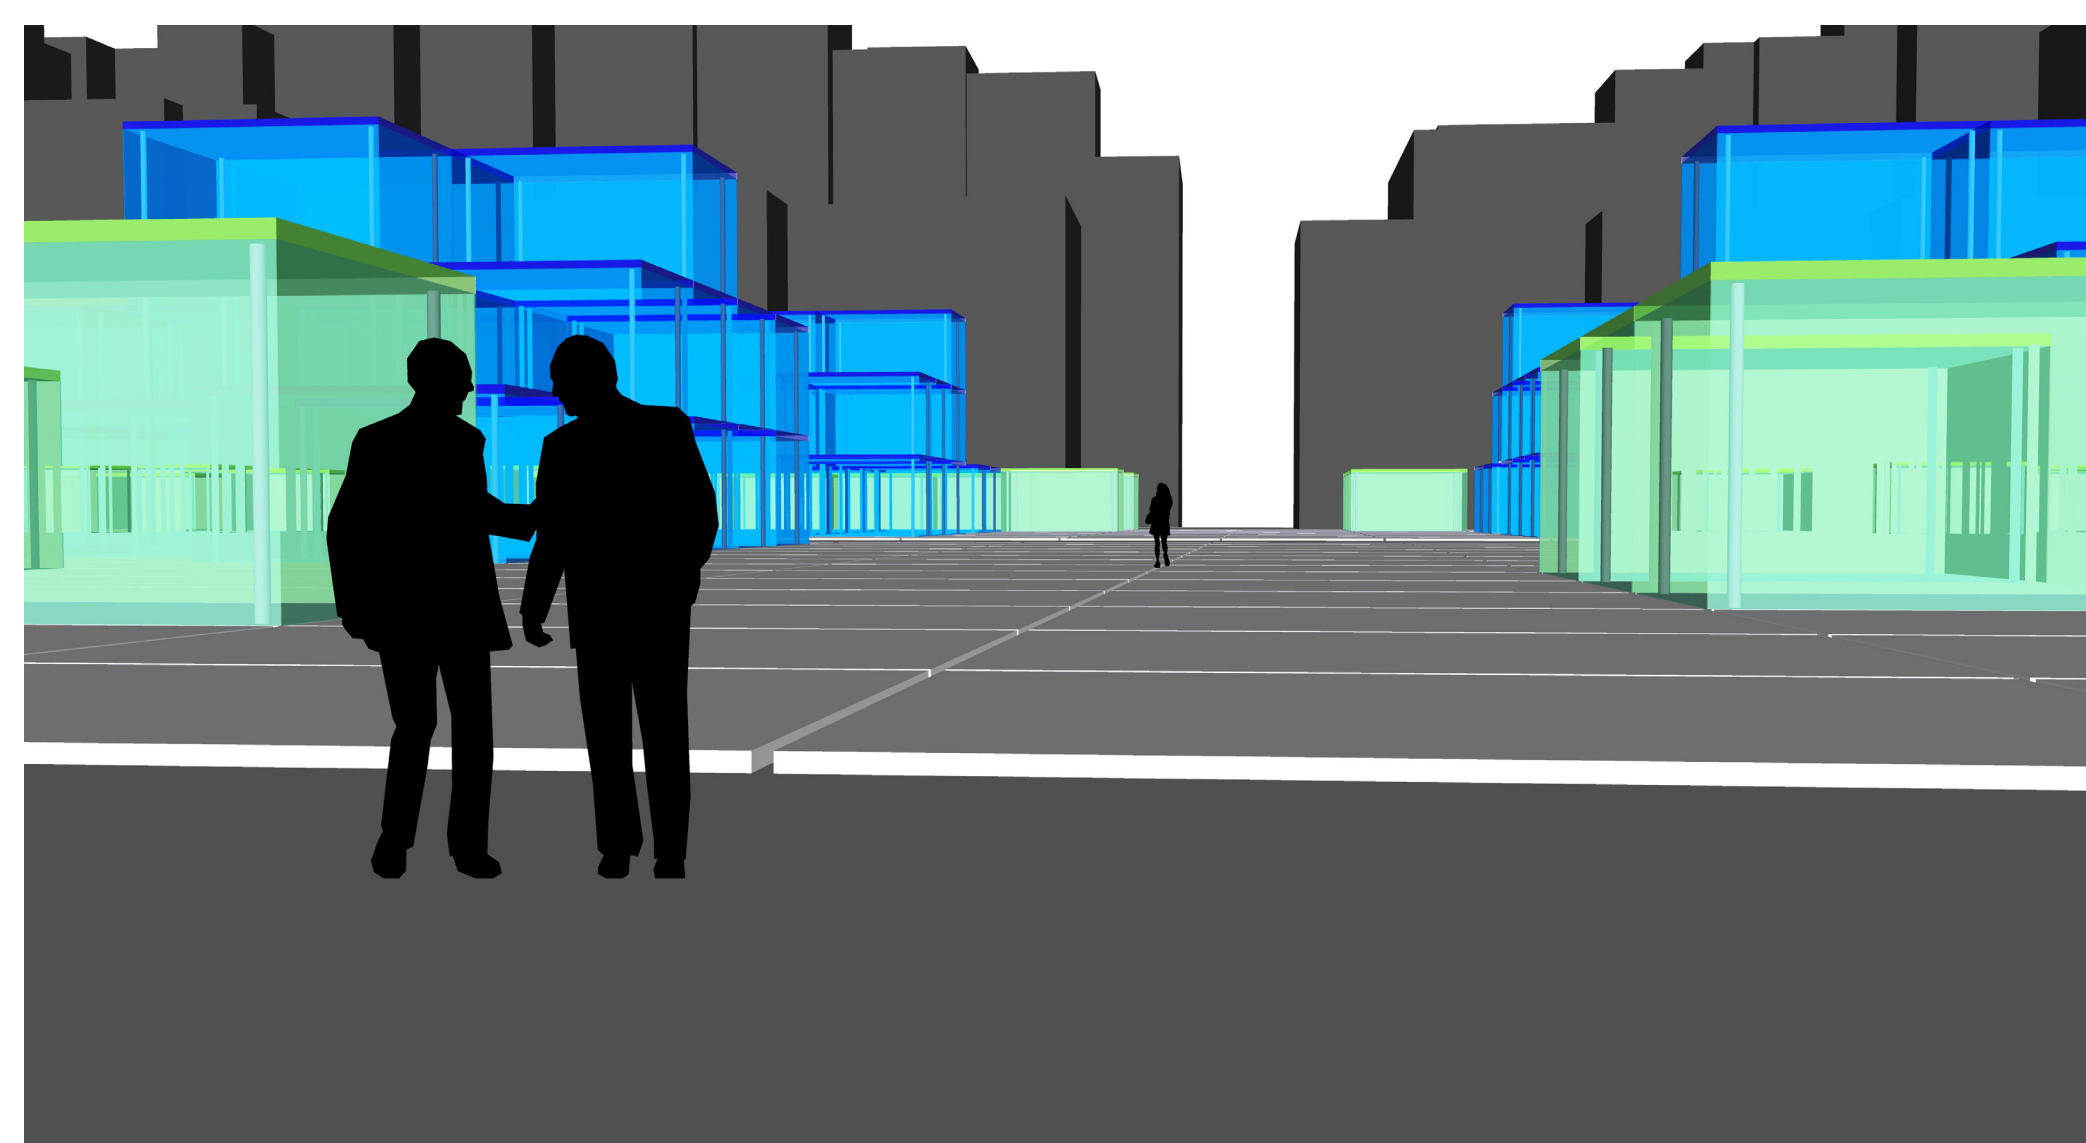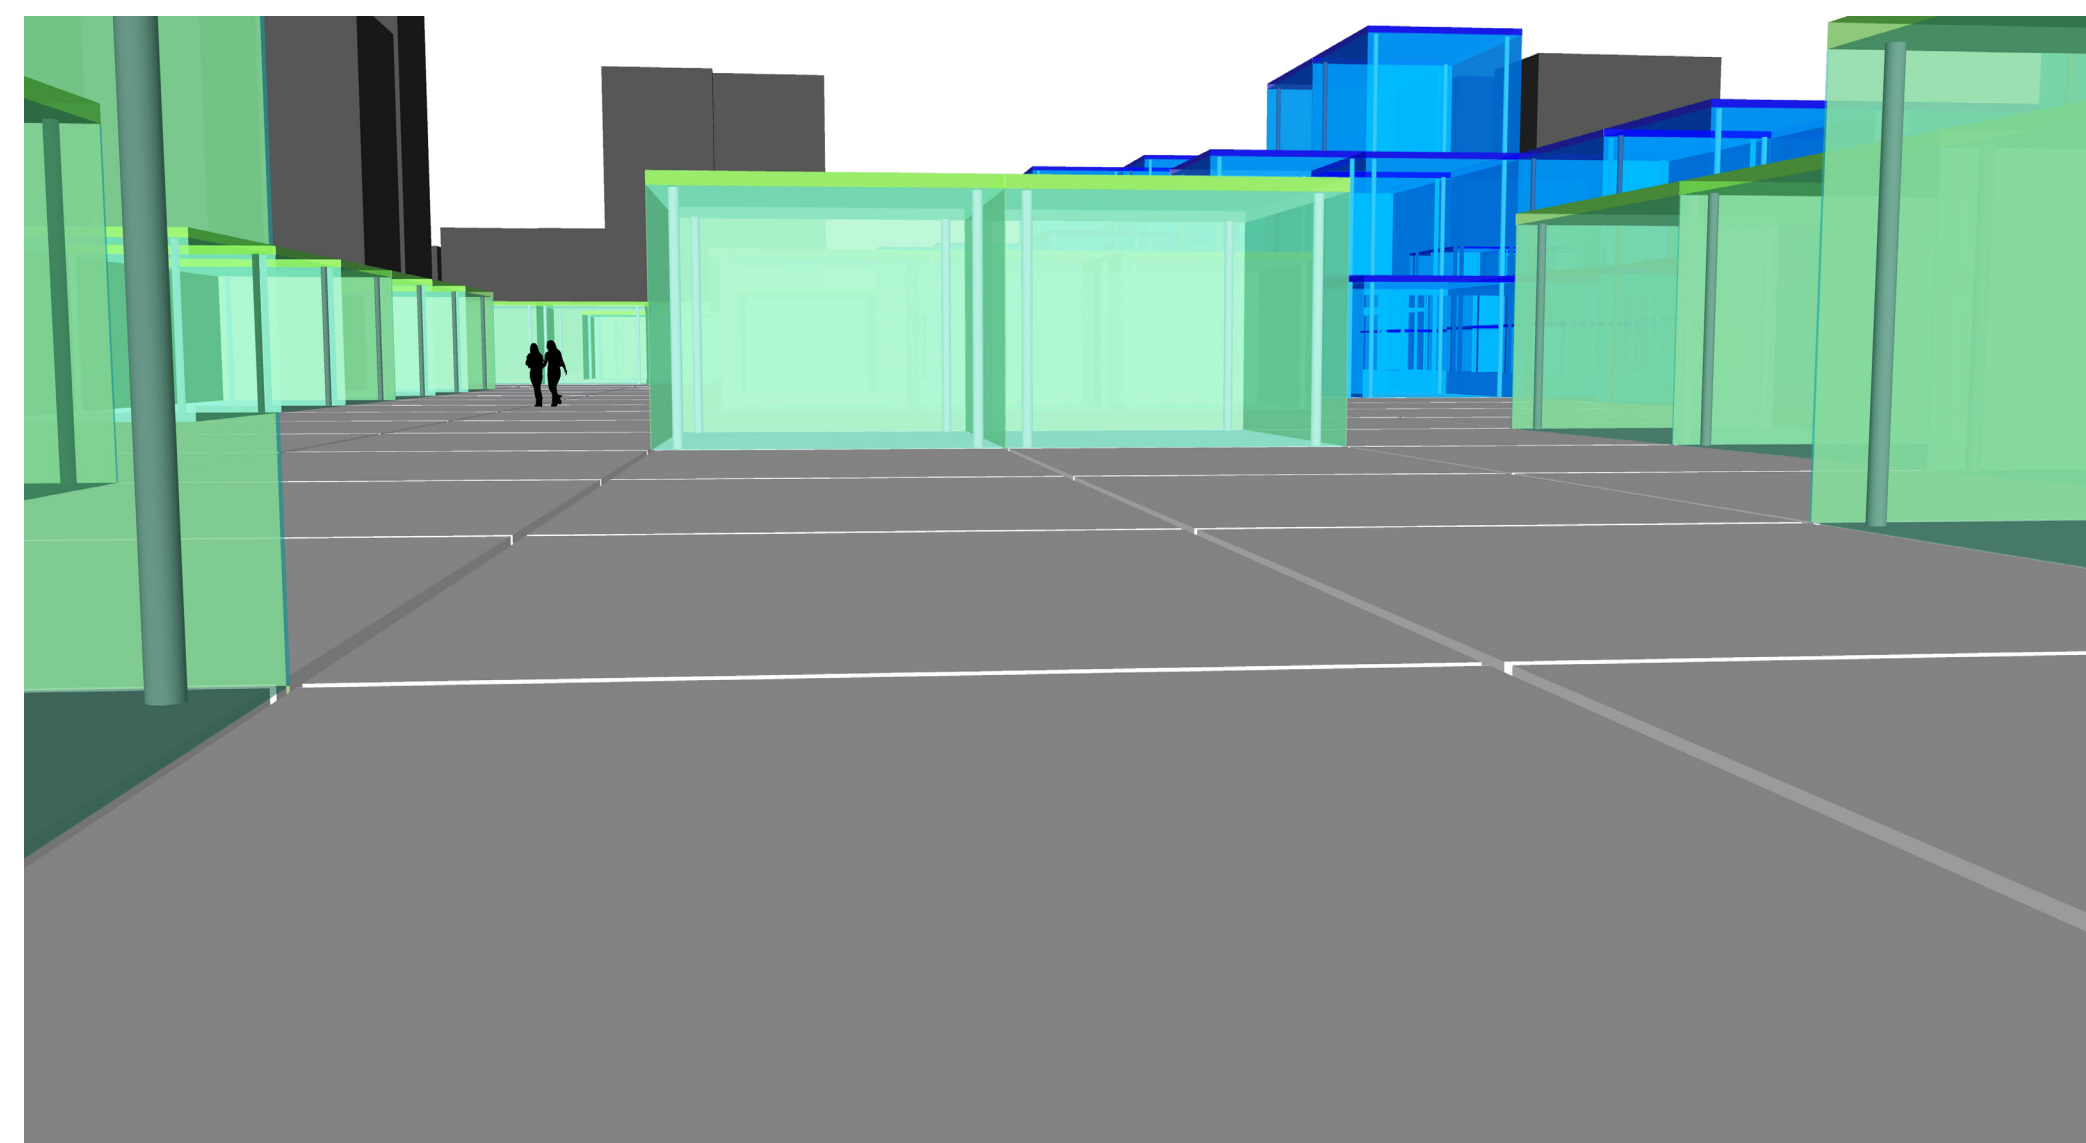

ARIAL PERSPECTIVES

